
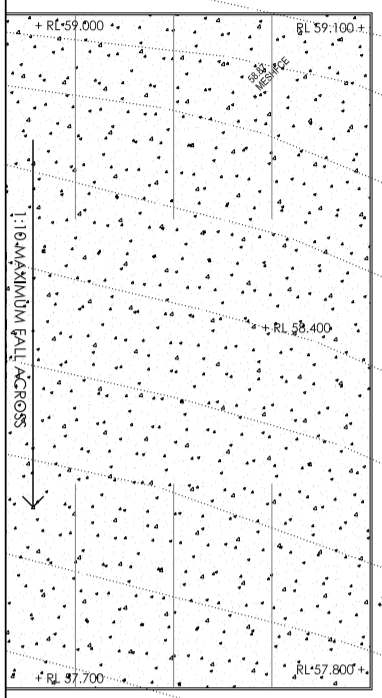



MCHALE WAY

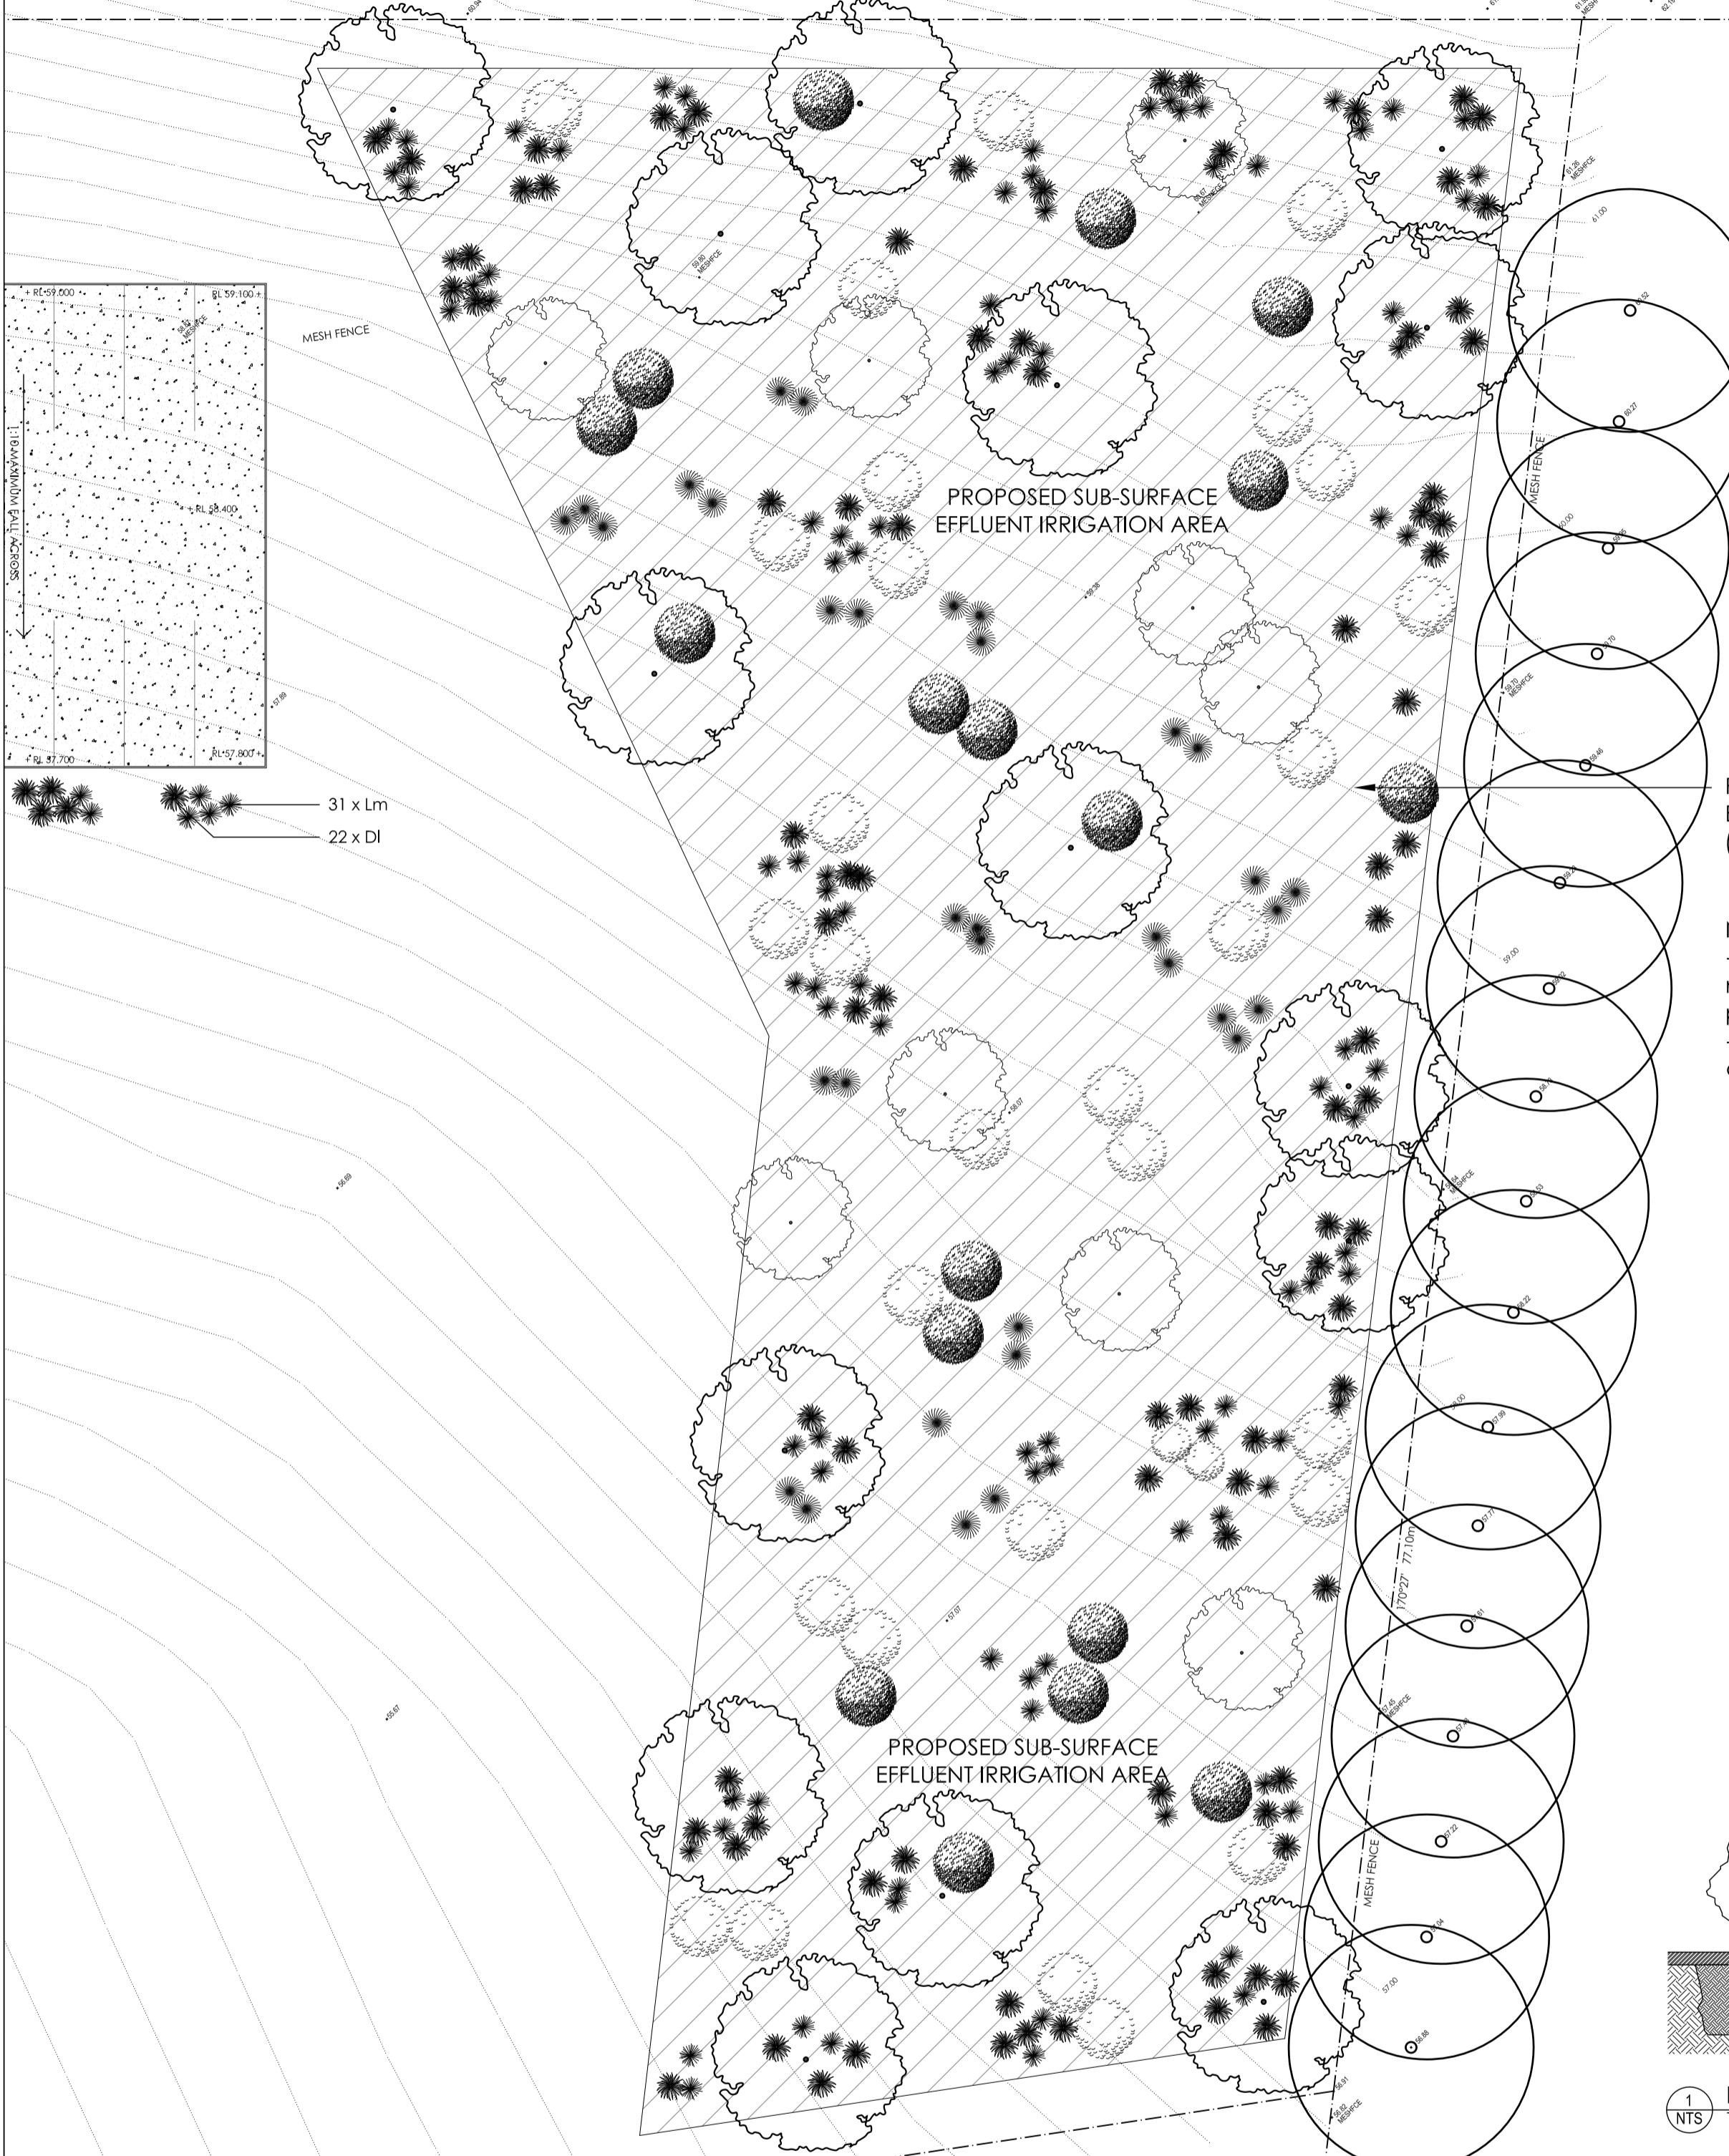

31 x Lm
22 x DI

PROPOSED SUB-SURFACE EFFLUENT IRRIGATION AREA (Shown hatched grey)

NOTE:
- Species for zone to be 100% native from plant schedule provided.
- Location of plants to be determined on site

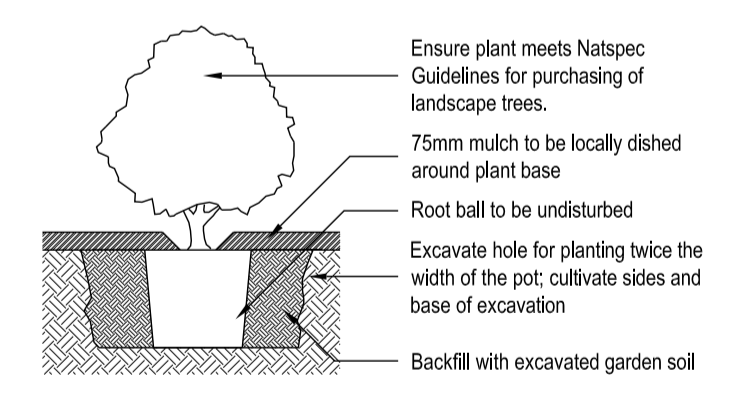

1 Planting Detail
NTS Tube, 150mm, 200mm Pot Size

EFFLUENT IRRIGATION AREA - PLANT SCHEDULE

**Brs	Bursaria spinosa	Blackthorn	30	tube	2m
*Gs	Gahnia sieberiana	Gahnia	30	tube	2m
*In	Isolepis nodosa	Knobby Club Rush	30	tube	0.3m
*Ju	Juncus usitatus	Spiny Rush	30	tube	0.5m
*Ls	Leptospermum speciosum	Tea-tree	20	tube	2m
*Lt	Leptospermum trinervium	Paperbark Tea-tree	15	tube	3m
**Lfm	Lomandra filiformis	Mondra	30	tube	0.15m
*Me	Melaleuca ericifolia	Sw amp Parerbark	15	tube	3m
*MI	Melaleuca linariifolia	Snow in Summer	10	tube	8m
*Mq	Melaleuca quinquenervia	Broad Leafed Paper Bark	10	tube	10m
*Mt	Melaleuca thymifolia	Thyme-leaved Honey Myrtle	20	tube	0.8m

* Native species
** Locally native species

REVISION	DESCRIPTION	DRAWN	CHECK	DATE
A	SUBMITTED TO CLIENT FOR COMMENT	MD	AS	12-10-07
B	PLANT SPECIES ADDED SUBMITTED FOR APPROVAL	MD	AS	06-11-07
C	AMENDED TO RFS REQUIREMENTS - FOR APPROVAL	MD	AS	01-02-08
D	AMENDED ARCHITECTURALS - FOR APPROVAL	JB	AS	10-11-08
E	ADDED PLANTINGS TO EASTERN SIDE OF DRIVEWAY - FOR APPROVAL	MD	AS	22-05-09
F	ADDED PLANTINGS TO EASTERN BOUNDARY, EFFLUENT IRRIGATION AREA	MD	AS	30-06-09

ecodesign
PO Box 3136, Carlingford, NSW 2118
Ph: (02) 9871 7701 Fax: (02) 9873 2583
Email: info@ecodesign.com.au
Web: www.ecodesign.com.au
Member of the Australian Institute of Landscape Designers and Managers

1. Do not scale from drawings.
2. Verify all measurements on site.
3. Notify ecodesign of any inconsistencies.
4. Copyright © ecodesign. All rights reserved.
5. Drawing remains the property of ecodesign.

6. All work to comply with relevant Australian Standards or Building Code of Australia.
7. All work to be performed by a suitably qualified tradesperson.
8. For application purposes only - NOT FOR CONSTRUCTION

ADDRESS
LOT 2 Cnr NELSON RD & MCHALE WAY, NELSON

CLIENT
SHREE SWAMINARAYAN TEMPLE Inc.

PROJECT
NEW MULTI-USE HALL

DRAWING
LANDSCAPE PLAN

SCALE
1:200 @ A2

ISSUE
DA

SHEET
L - 03

DRAWN
MD

CHECK
AS

DATE
12-10-07

REVISION
F